


c:\cadd\design\view\774645es.609  
03/13/01 08:08:14 AM  
03/13/01 08:08:14 AM  
DRAWN BY: A.W. SMITH  
DATE LAST REV.:  
ENGR. CHK. BY: S. MORAN  
DRAFT. CHK. BY:  
INITIATOR: J. REMO  
PROJ. MGR.: J. YACOB  
PROJ. NO.: 774645  
DWG. NO.: 774645es.609

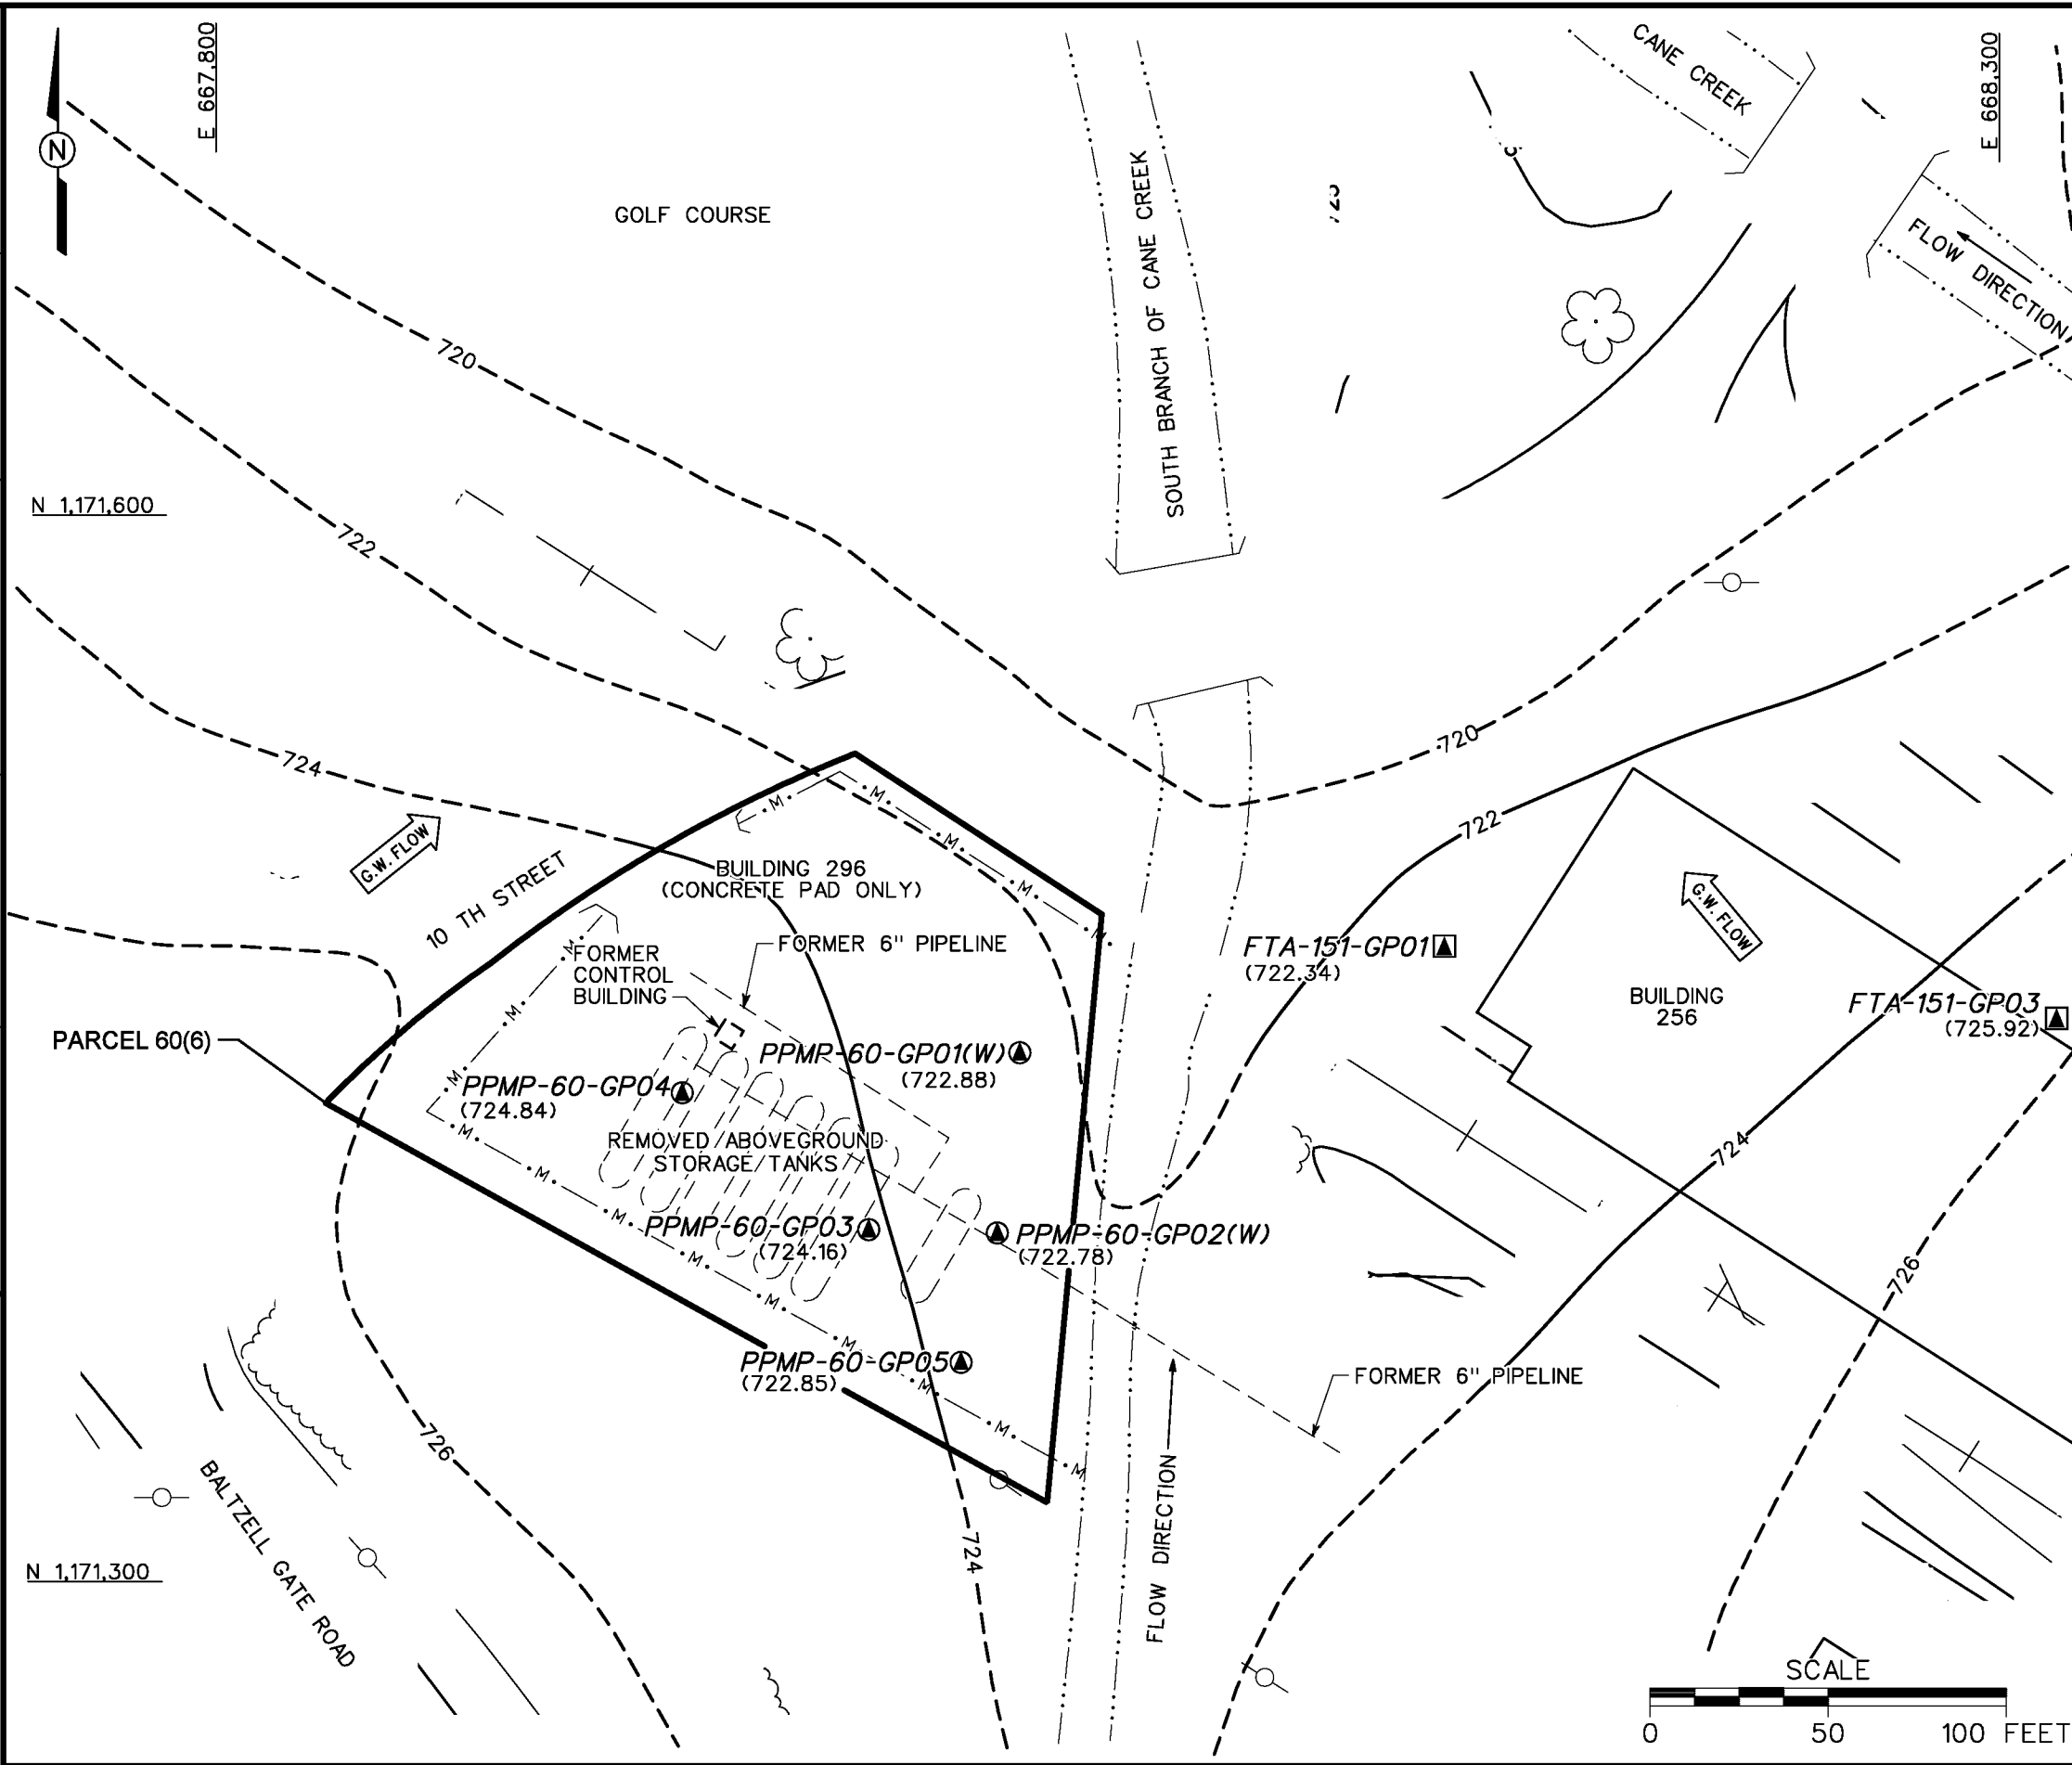

**LEGEND**

- UNIMPROVED ROADS AND PARKING
- PAVED ROADS AND PARKING
- BUILDING
- TOPOGRAPHIC CONTOURS (CONTOUR INTERVAL - 5 FOOT)
- GROUNDWATER ELEVATION CONTOUR (DASHED WHERE INFERRED)
- GROUNDWATER ELEVATION (FT MSL) (MARCH 13, 2000)
- GROUNDWATER FLOW DIRECTION
- TREES / TREELINE
- PARCEL BOUNDARY
- BRIDGE
- CULVERT WITH HEADWALL
- SURFACE DRAINAGE / CREEK
- MANMADE SURFACE DRAINAGE FEATURE
- FENCE
- RAILROAD
- UTILITY POLE
- GROUNDWATER SAMPLE LOCATION
- GROUNDWATER, SURFACE AND SUBSURFACE SOIL SAMPLE LOCATION

**FIGURE 4-2**  
**GROUNDWATER ELEVATION MAP**  
**BULK STORAGE AREA, BUILDING 296**  
**PARCEL 60(6)**  
  
U. S. ARMY CORPS OF ENGINEERS  
MOBILE DISTRICT  
FORT McCLELLAN  
CALHOUN COUNTY, ALABAMA  
Contract No. DACA21-96-D-0018  
  
**IT CORPORATION**  
A Member of The IT Group